


The Ironwood Business Park has a 12,800 sq.ft. speculation building available for businesses.

Ironwood Industrial Development Corporation, Speculation Building

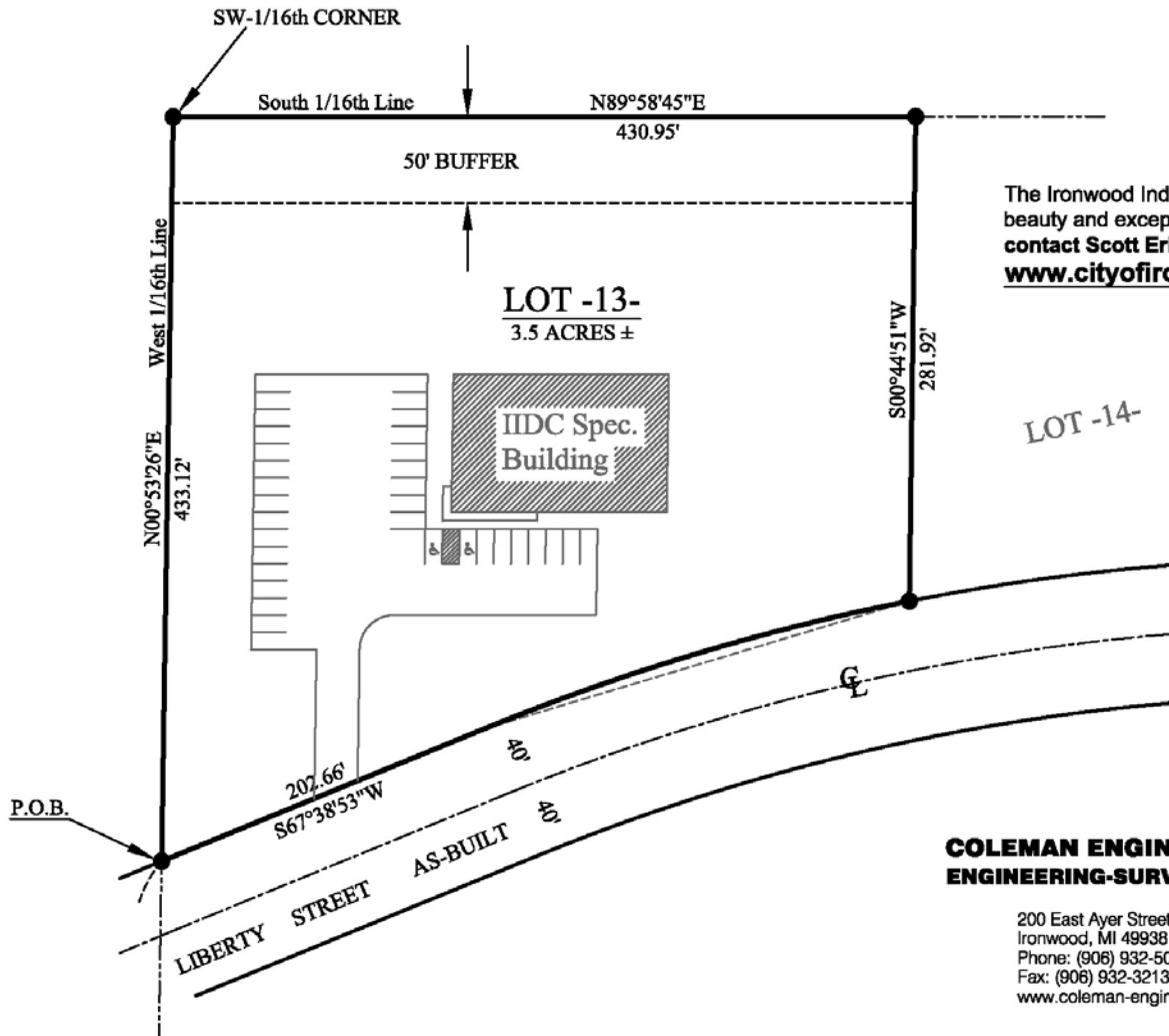


The Ironwood Industrial Park offers unmatched beauty and exceptional lots. For more information, contact Scott Erickson, City Manager at (906) 932-5050. www.cityofironwood.org/

COLEMAN ENGINEERING COMPANY
ENGINEERING-SURVEYING-GEOTECHNICAL


200 East Ayer Street
Ironwood, MI 49938
Phone: (906) 932-5048
Fax: (906) 932-3213
www.coleman-engineering.com



Ironwood Industrial Development Corporation, Speculation Building

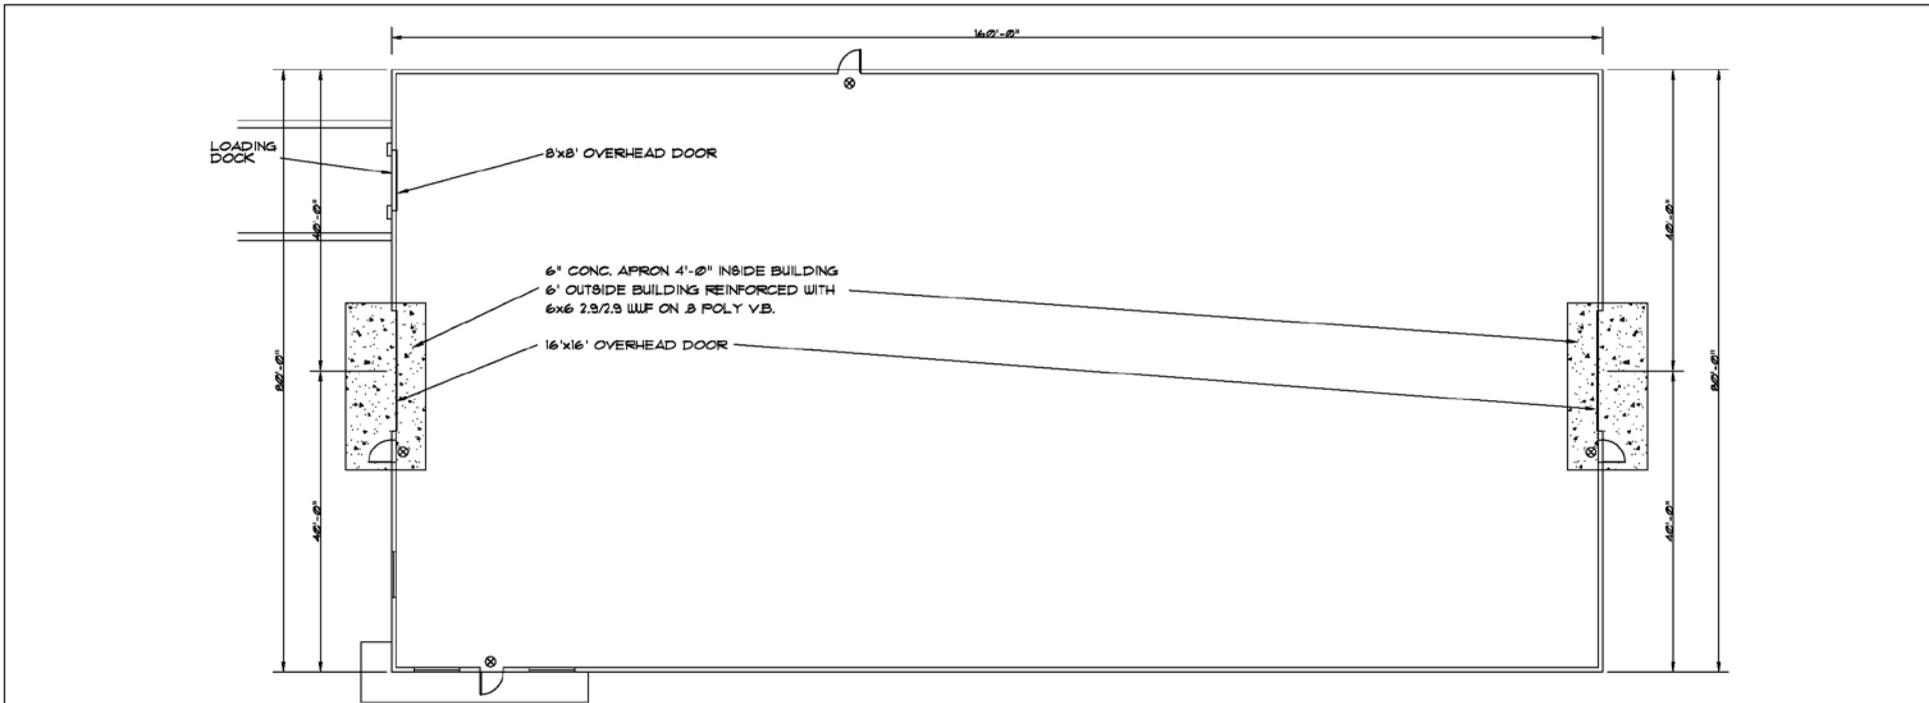

BUILDING LAYOUT
SCALE: 1/16"=1'-0"

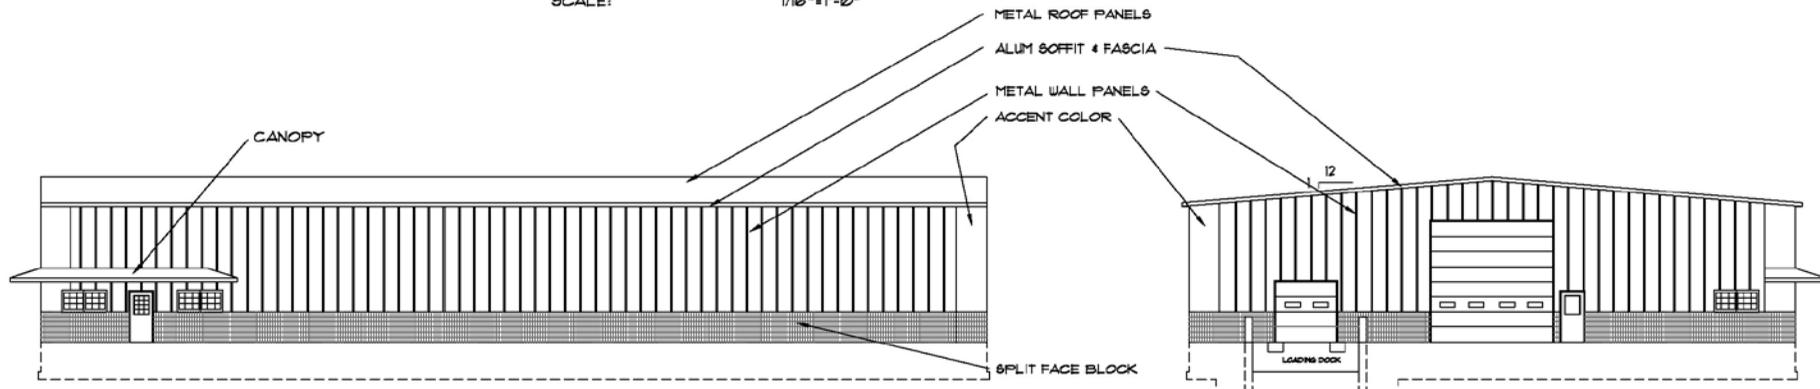

SOUTH ELEVATION
SCALE: 1/16"=1'-0"

WEST ELEVATION
SCALE: 1/16"=1'-0"

I IDC SPEC. BLDG	
DR BY: d. hewitt	
DATE: 5/8/2003	