
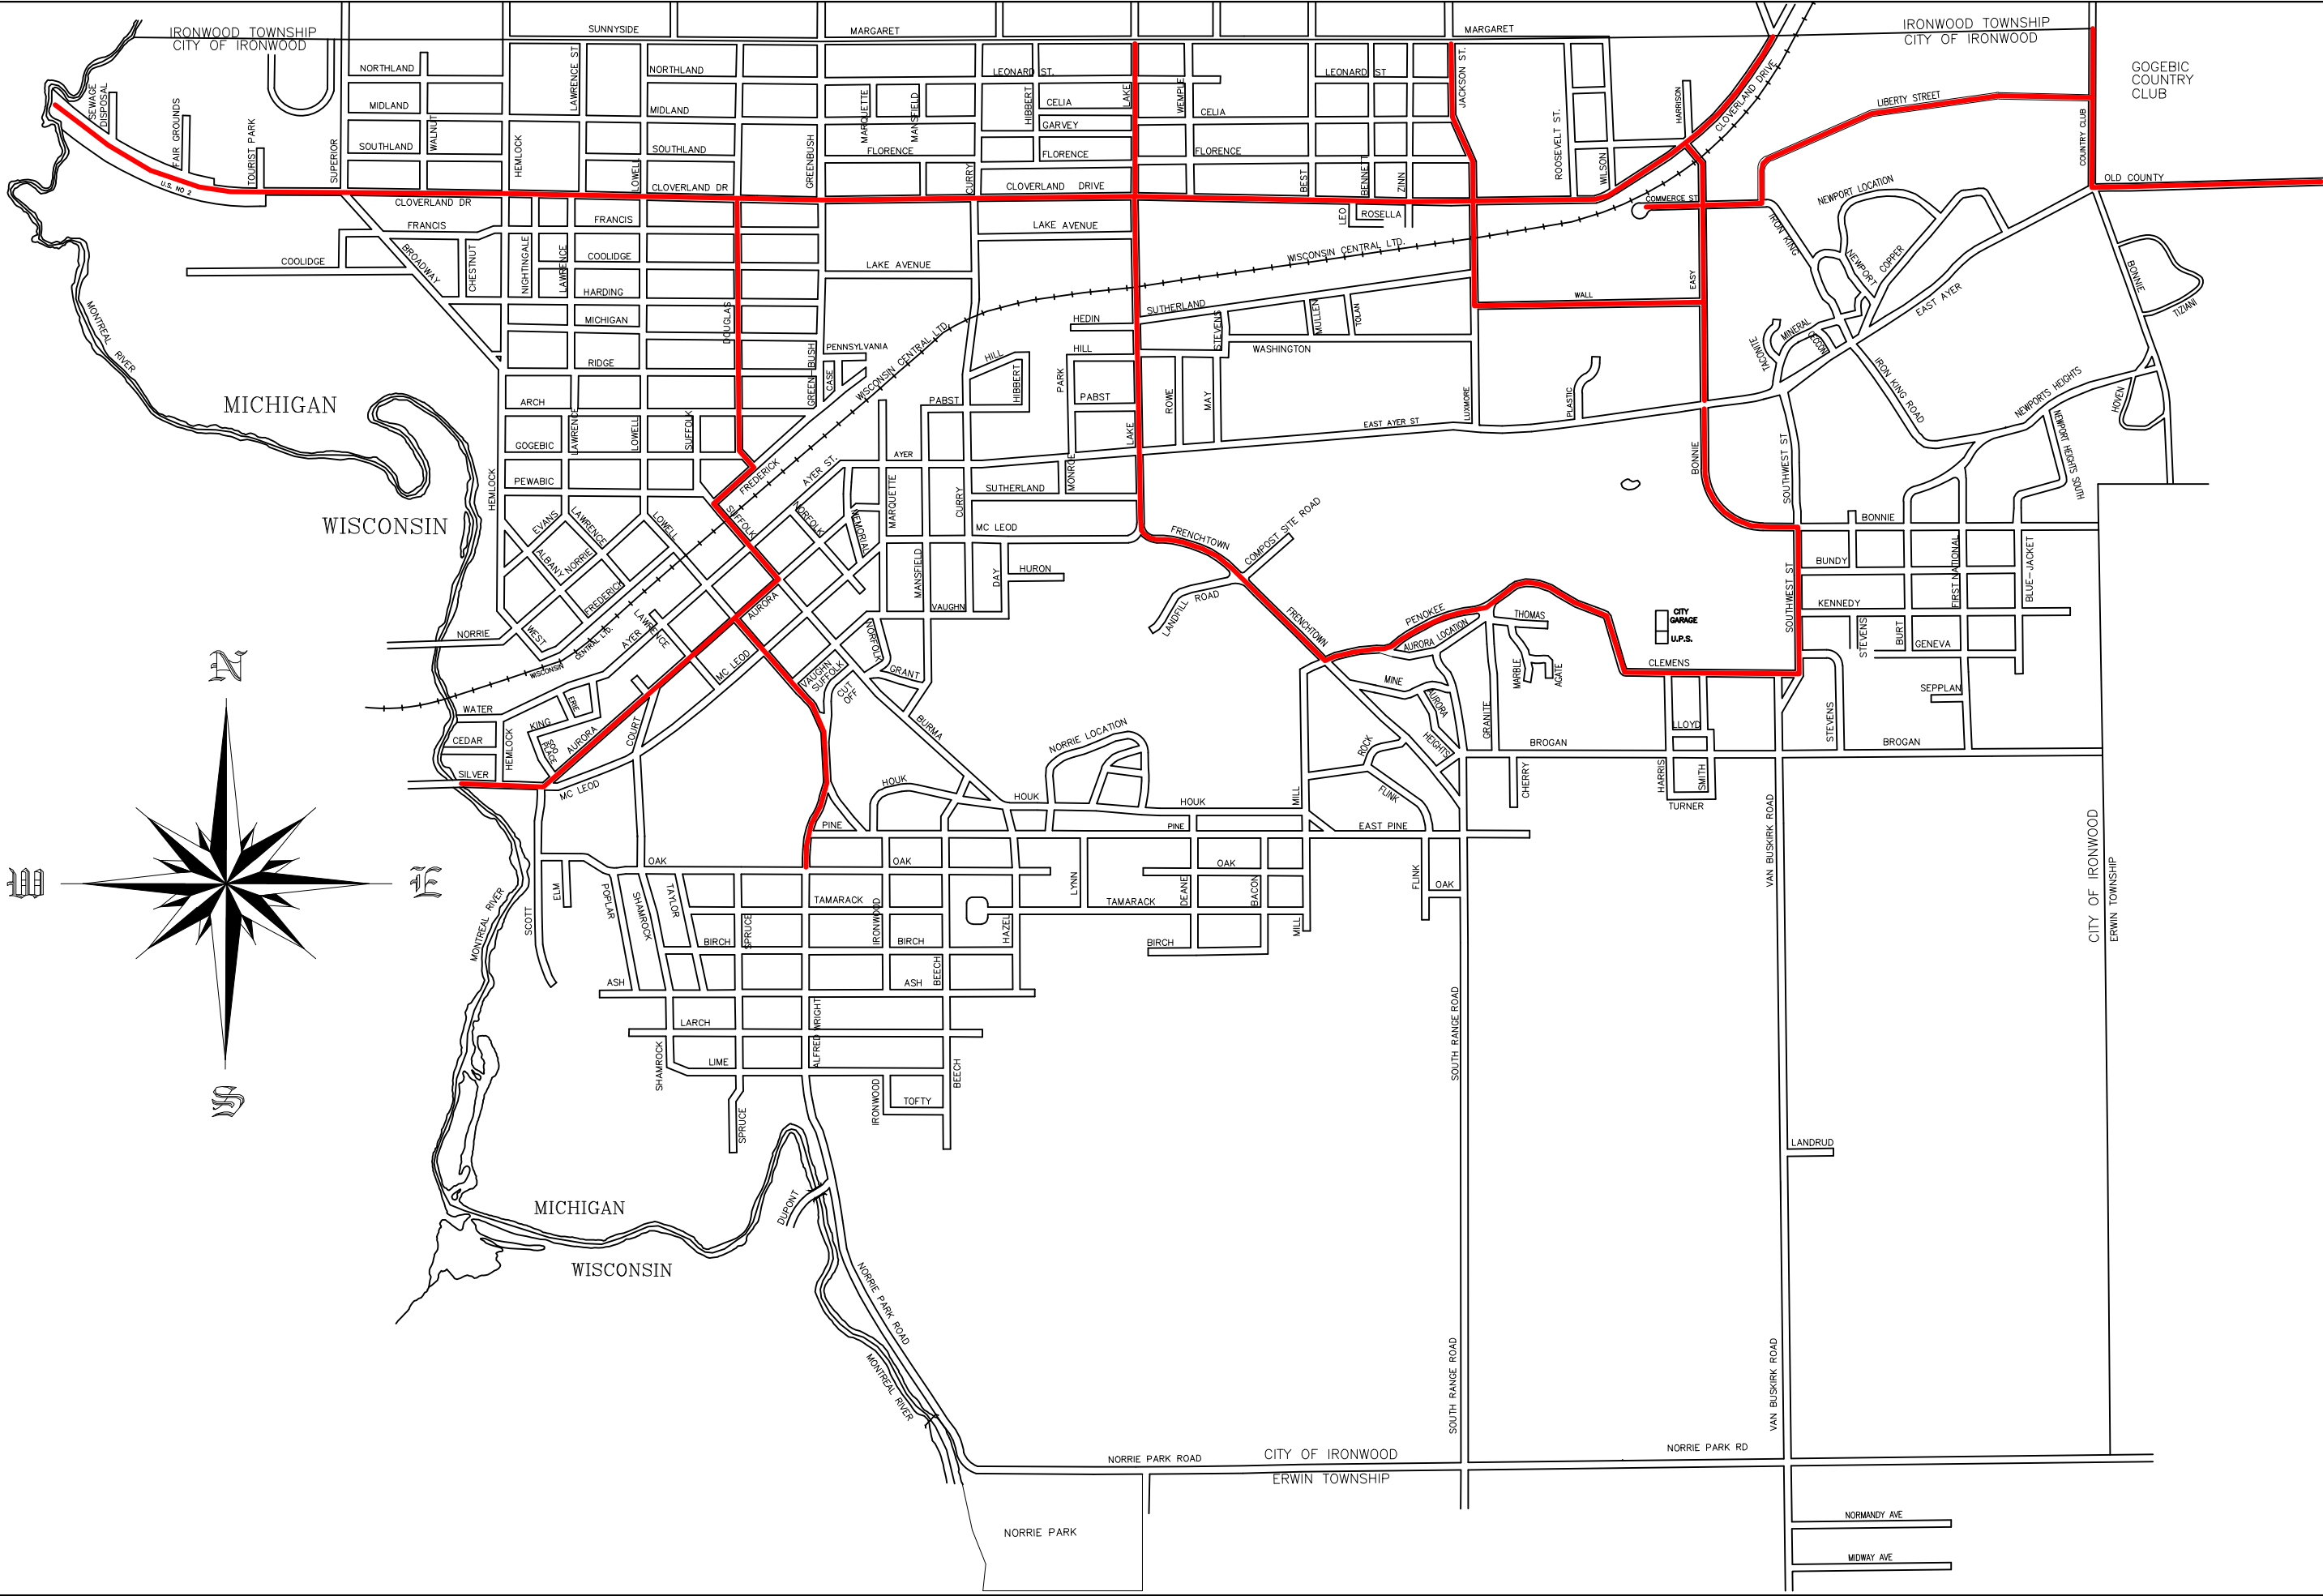


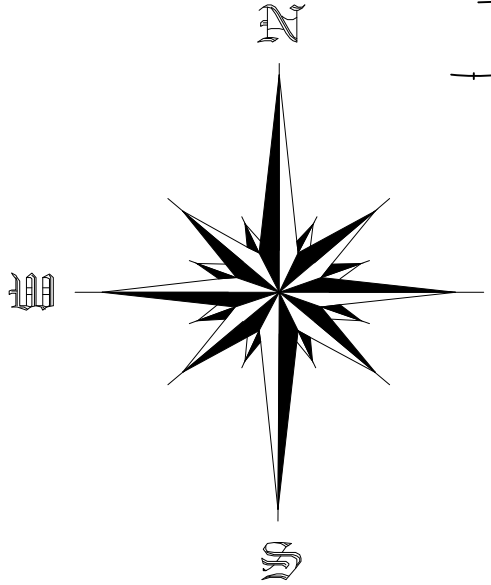

TITLE: CITY OF IRONWOOD
ALL SEASON ROADS 2025

REVISION: A

DATE: 3/10/2025

DRAWN BY: J. ALONEN

APPROVAL BY: A. DIGIORGIO

213 S. MARQUETTE ST.
IRONWOOD, MI 49938
PH: (906) 932-5050
FAX: (906) 932-5745

REVISION: A

DATE: 3/10/2025

DRAWN BY: J. ALONEN

APPROVAL BY: A. DIGIORGIO

DRAWING NO. S-1