



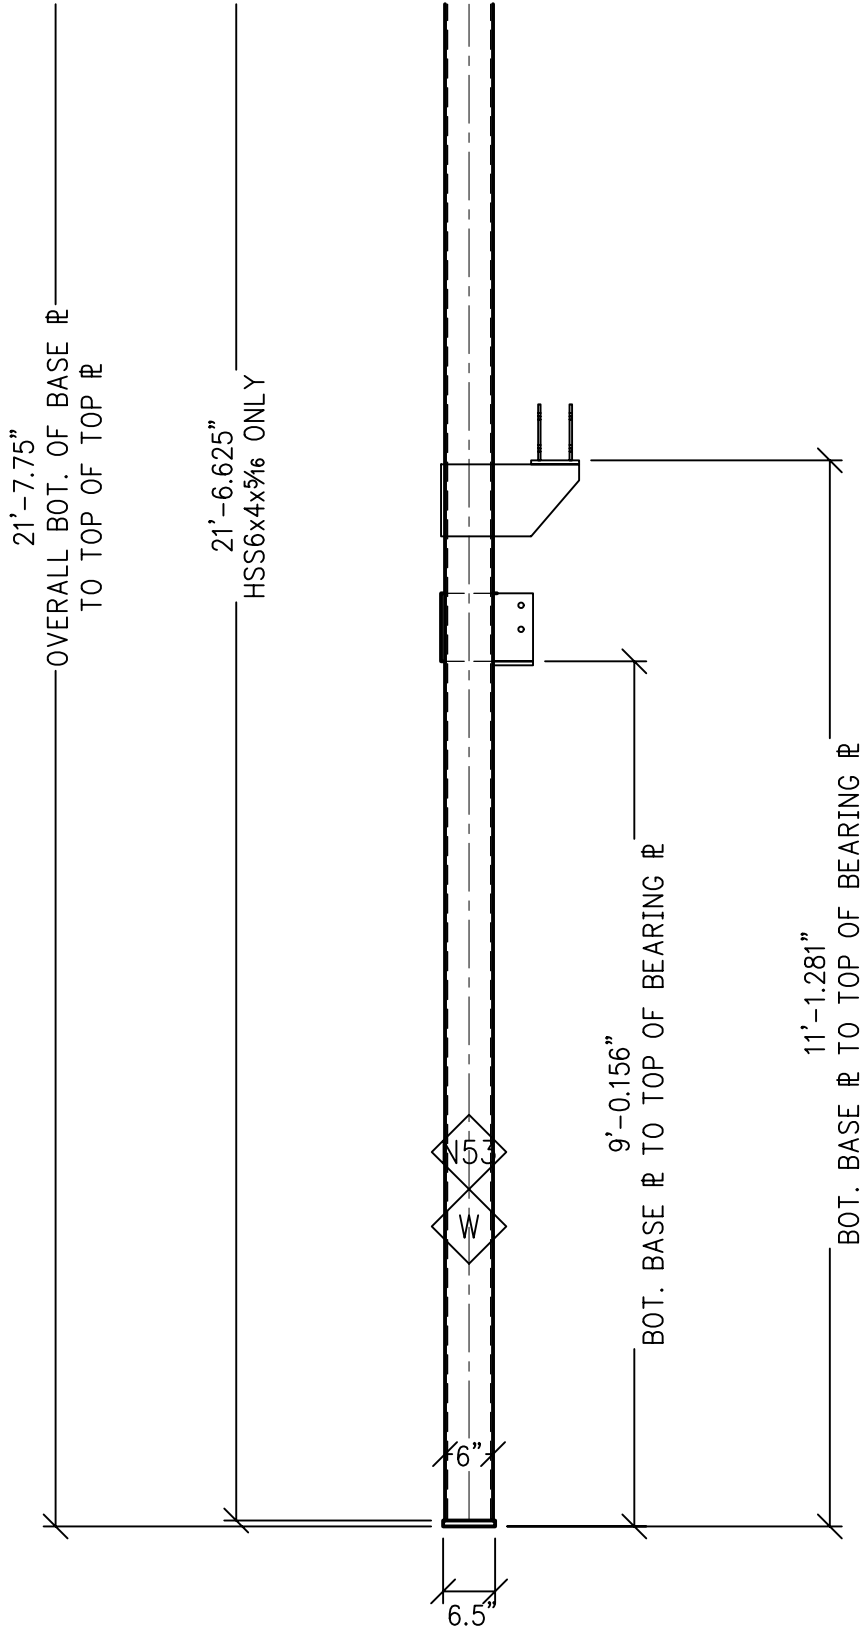

HSS6"x4"x5/16" FABRICATE (1)
COLUMN N53
SCALE: 1/2"=1'-0"

M MARK ON COLUMN

APPROVED FOR FABRICATION

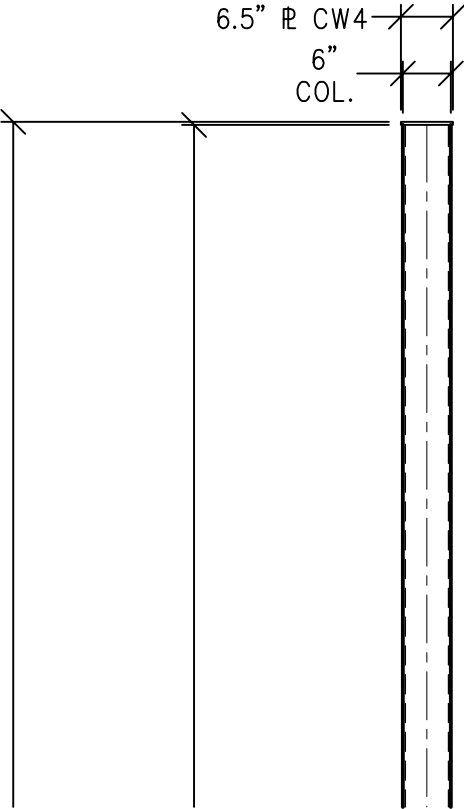

STEEL - U.N.O.

TYPE OF MEMBER
WIDE FLANGE SHAPES
ALL OTHER SHAPES
PLATE
PIPE SECTIONS
STRUCTURAL TUBING (SQ. OR RECT.)
CONN. BOLTS
HEADED SHEAR STUDS
THREADED RODS

ASTM SPEC.	F _y
A992	50 KSI
A36	36 KSI
A36 OR A572	36 KSI (MIN)
A500 (GRADE B)	42 KSI
A500 (GRADE B)	46 KSI
A307	36 KSI
A108	49 KSI
A36	36 KSI

COLUMN

SHOP DRAWINGS
WENATCHEE QUALITY WELDING
MOSES LAKE CIVIC CENTER
DWG: MOSES LAKE CIVIC CENTER.DWG

Paradise Ventures, Inc.

P.O. Box 2441
Wenatchee, WA 98807
509.670.9375 - FAX 881.2720

N53

DRAWN BY: COOKE
CHECKED BY:

DATE: 11-10-2010