



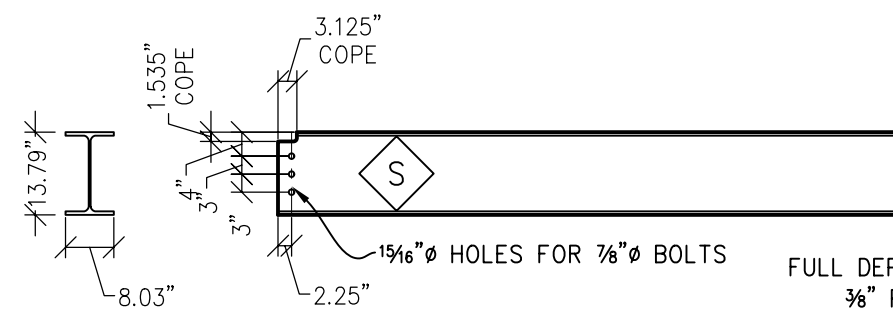

W14x48
BEAM 2B5
SCALE: 3/8"=1'-0"

 MARK ON BEAM

FABRICATE (2)

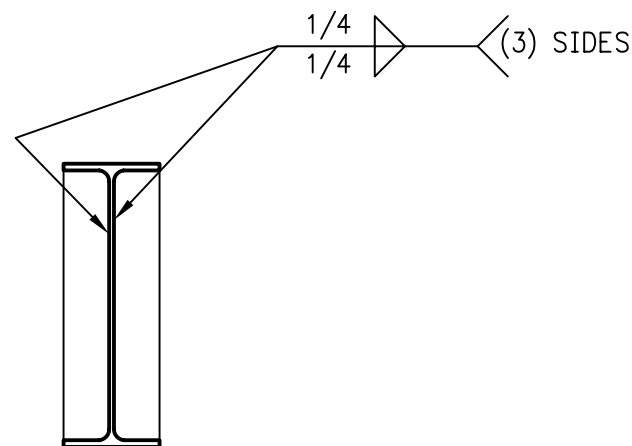

APPROVED FOR FABRICATION

<u>STEEL - U.N.O.</u>		
<u>TYPE OF MEMBER</u>	<u>ASTM SPEC.</u>	<u>F_y</u>
WIDE FLANGE SHAPES	A992	50 KSI
ALL OTHER SHAPES	A36	36 KSI
PLATE	A36 OR A572	36 KSI (MIN)
PIPE SECTIONS	A500 (GRADE B)	42 KSI
STRUCTURAL TUBING (SQ. OR RECT.)	A500 (GRADE B)	46 KSI
CONN. BOLTS	A307	36 KSI
HEADED SHEAR STUDS	A108	49 KSI
THREADED RODS	A36	36 KSI

SHOP DRAWINGS
WENATCHEE QUALITY WELDING
MOSES LAKE CIVIC CENTER
MOSES LAKE CIVIC CENTER DWG.

Paradise Ventures, Inc.

P.O. Box 2441
Wenatchee, WA 98807
509.670.9375 – FAX 881.2720

2B5

DRAWN BY: COOKIE
CHECKED BY:

DATE: 11-10-2010