




IRONWOOD
MICHIGAN | *Find Your North*

213 S. MARQUETTE ST.
IRONWOOD, MI 49938
PH: (906) 932-5050
FAX: (906) 932-5745

TITLE: CURRY NEIGHBORHOOD
TRAIL PROJECT

REV: B	DRAWN BY: J. ALONEN	DRAWING NO. S-1
DATE: 2/6/2019	APPROVAL BY: S. ERICKSON	

TYPICAL CROSS SECTION A (TRAIL)

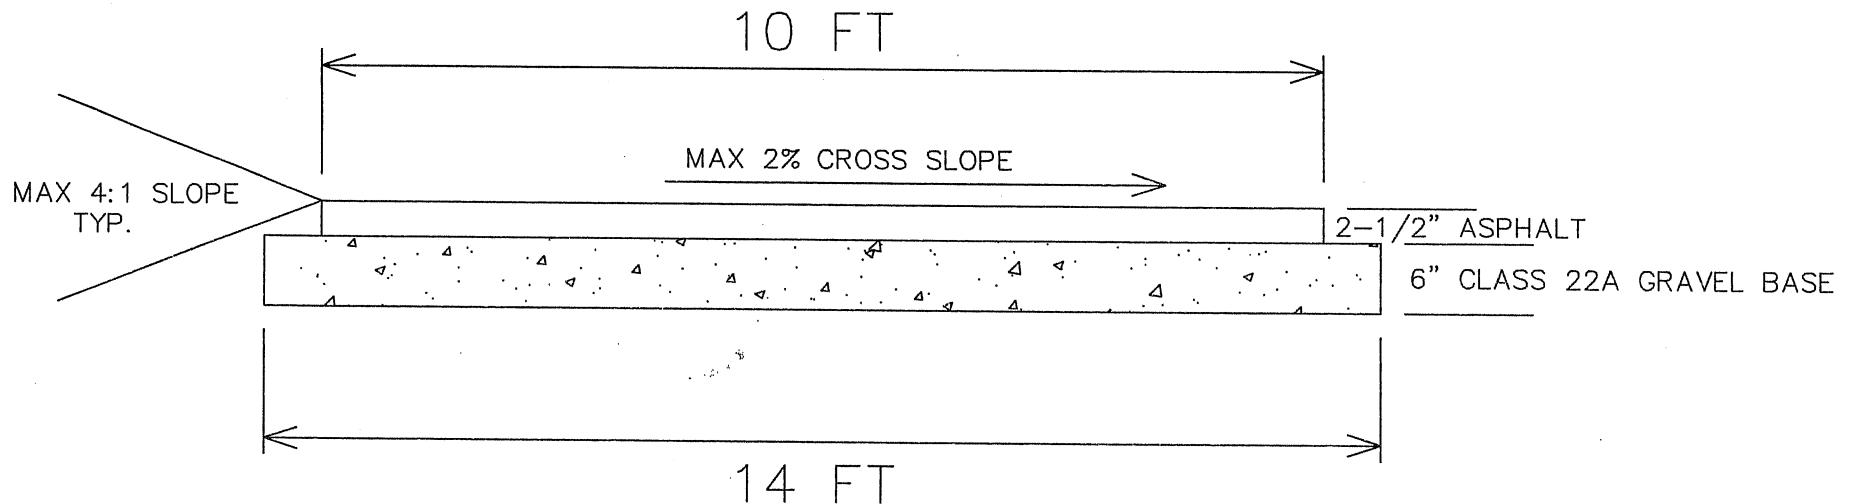

TRAIL LOCATION VARIES WITHIN THE RIGHT OF WAY
TOPSOIL, SEED AND MULCH ALL DISTURBED AREAS



IRONWOOD
MICHIGAN | *Find Your North*

213 S. MARQUETTE ST.
IRONWOOD, MI 49938
PH: (906) 932-5050
FAX: (906) 932-5745

TITLE: CURRY NEIGHBORHOOD TRAIL CROSS SECTION A		
REV: A	DRAWN BY: J. ALONEN	DRAWING NO. S-1
DATE: 9/24/2018	APPROVAL BY: S. ERICKSON	